



COTTINGHAM SOLAR FARM GENERAL ARRANGEMENT PLANS

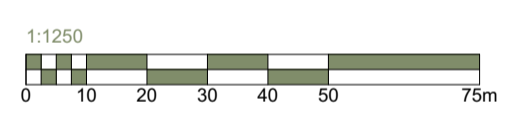

Key:

- ① Snuff Mill Lane site
- ② Hull Road site
- Grass / Agricultural land
- Site boundary
- Substation
- CCTV beacon (site facing)
- - Perimeter fence
- Trees & Shrubby
- Surrounding buildings
- ▲ Entrance to site
- Existing watercourses
- Existing roads

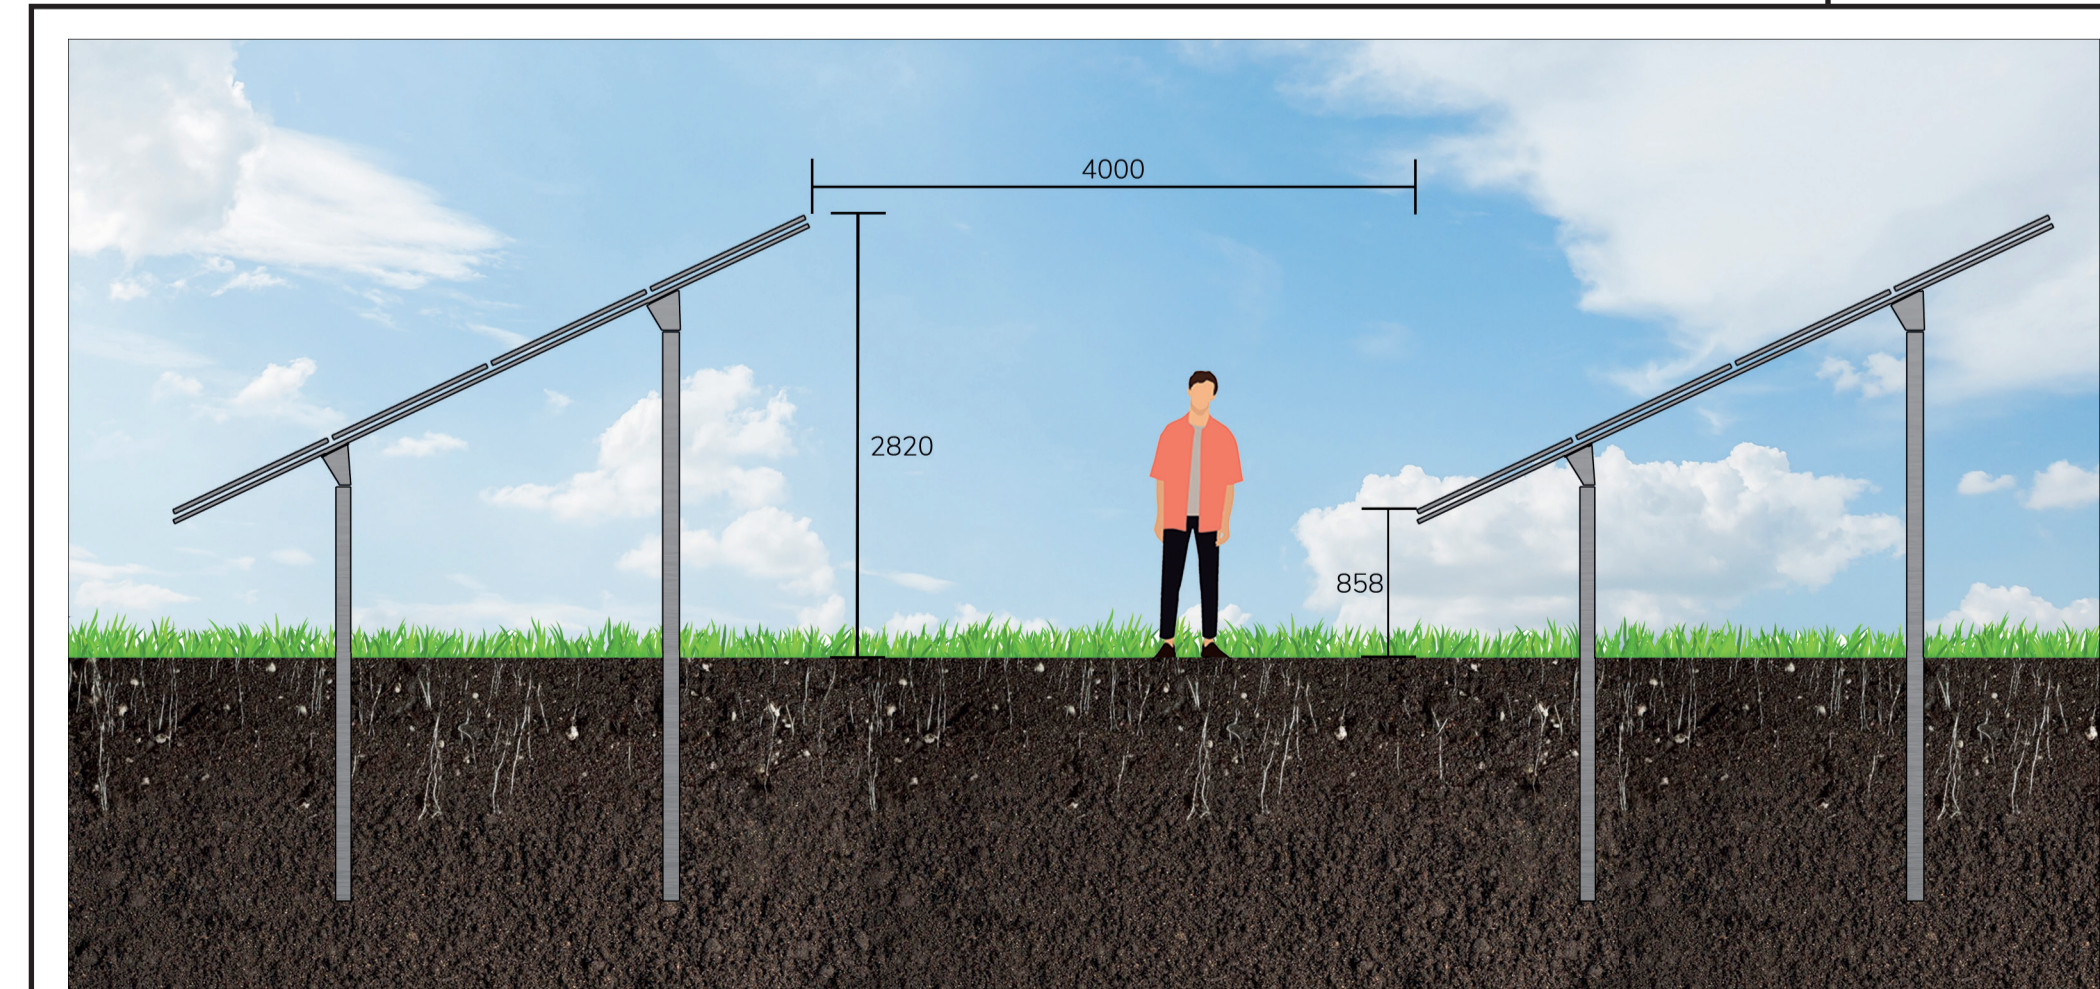

Section showing heights and profile of the photovoltaic panels on the ground mounting system



Example image showing similar photovoltaic panels and mounting system