


- GENERAL NOTES
- Drawing for Planning purposes only
 - Do not scale from this drawing
 - Report any discrepancies and omissions to Ecus Ltd
 - This drawing is Copyright
 - All details subject to approval by the local authority for the discharge of relevant planning conditions.

3RD-PARTY INFORMATION NB This drawing includes information provided by independent surveyors and / or consultants, to whom all queries shall be made. Ecus Ltd can accept no liability for its context or accuracy.

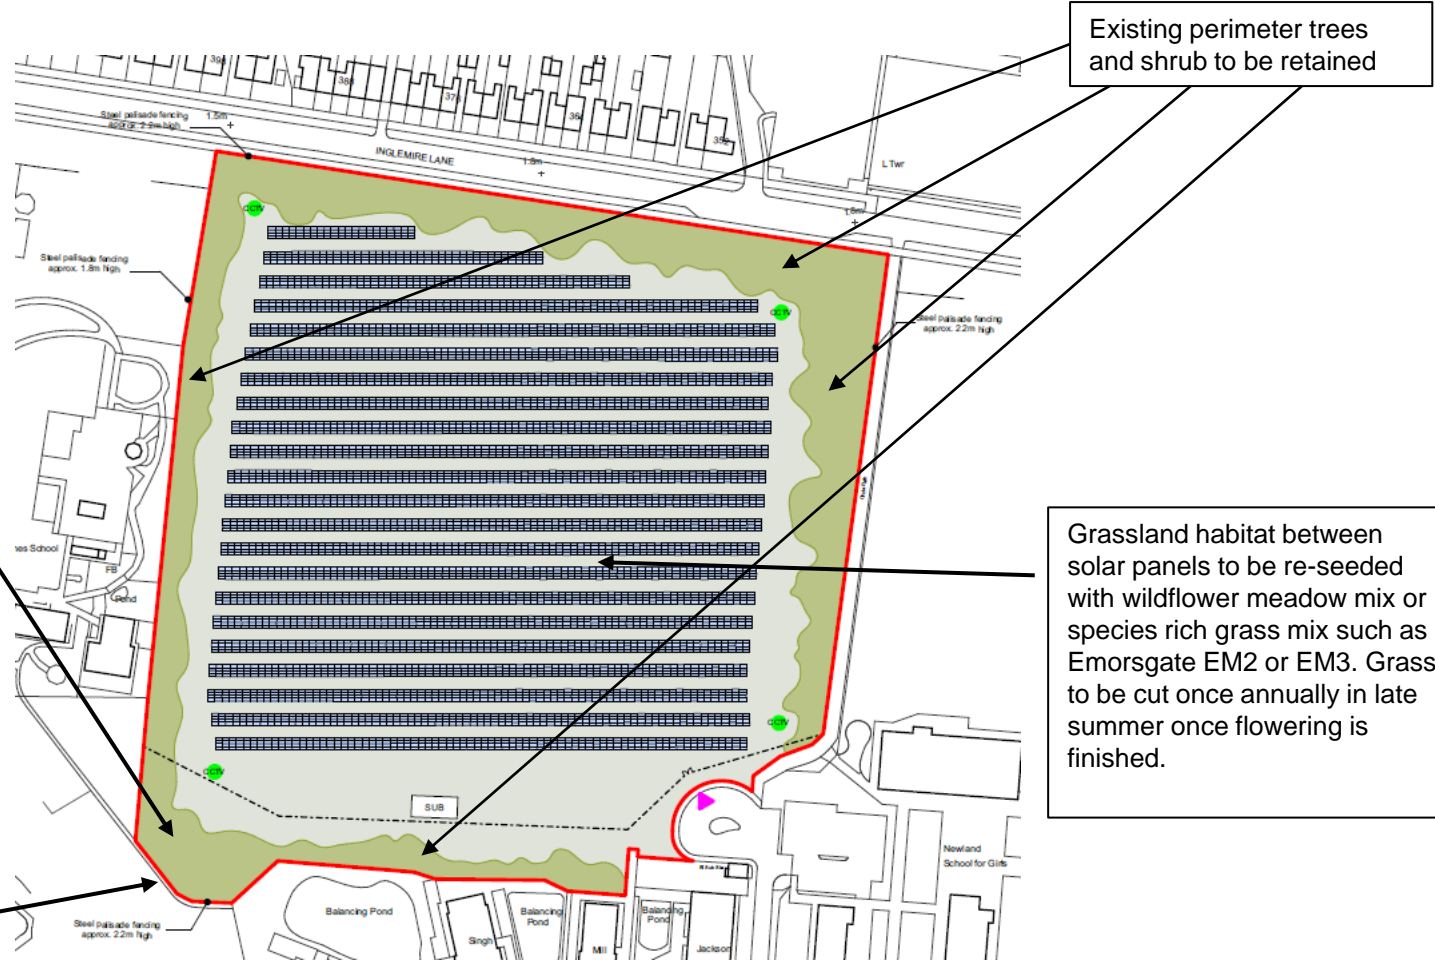

Existing perimeter trees and shrub to be retained

New pond to be created in the south west corner of Site in addition to grassland and shrub creation.

Grassland habitat between solar panels to be re-seeded with wildflower meadow mix or species rich grass mix such as Emorsgate EM2 or EM3. Grass to be cut once annually in late summer once flowering is finished.

New native hedgerow to be planted at the south west Site boundary south of the newly created pond.

NB. Arrows shown for indicative purposes only. Some prescriptions apply on a site wide basis.

**The University of Hull
West Campus**

Figure 1. General Ecology and Landscape Features
Page 1 of 1